



Sensor wand switch located in the inverted U loading channels.  
Signals to operator - truck is loaded with briquettes.

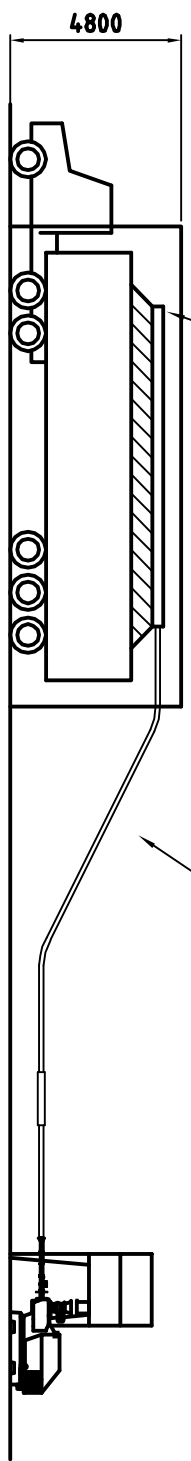


Inverted U channels suspended from roof shelter guide briquettes to fill truck.

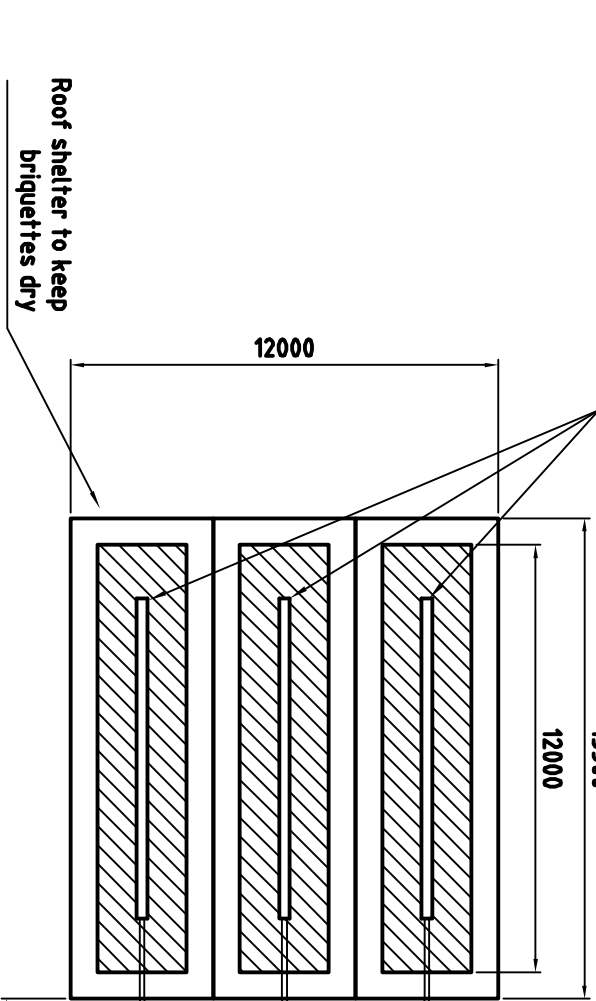

Roof shelter to keep briquettes dry


filling : area 6.3 m<sup>2</sup> cross section of trailer.  
12 m x 6.3 x 0.5 t/m<sup>3</sup> = 38 t

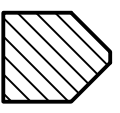

**Note !**  
Briquettes are pushed out and onto trucks by action of briquette press.


Briquette discharge loading line

Switch gate  
Manually activated upon signal from wand switch.

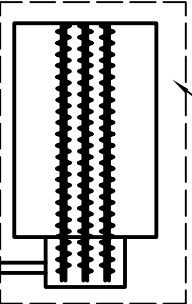

Existing clam type truck loader with augers installed

Not produced by C.F. Nielsen

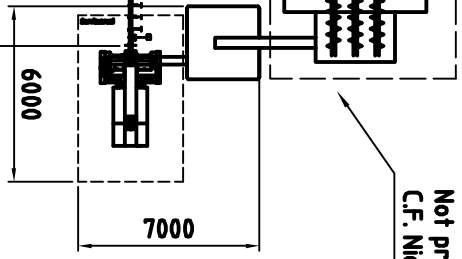

Briquette Press with dosing silo

min 15000

System for loading briquettes on trucks		Måltørhold	Tegnret
		1:150	04/07
			Godkendt
			MBS
C.F. Nielsens Maskinfabrik a/s		Ersatningsnr.: 005 276	
Sønderhøj 19 8674 Bøllum		Ersatningsnr.:	
TL 98 83 74 00 Fax 98 83 72 25			
Dato / ændringer			